

संस्कृति सं. टी. एल. 33004/99

REGD. NO. D. L. -33004/99

भारत का राजपत्र The Gazette of India

असाधारण

EXTRAORDINARY

भाग II—खण्ड 3—उप-खण्ड (ii)

PART II—Section 3—Sub-section (ii)

प्राधिकार से प्रकाशित

PUBLISHED BY AUTHORITY

सं. 1045]

No. 1045]

नई दिल्ली, मंगलवार, दिसम्बर 10, 2002/अग्रहायण 19, 1924
NEW DELHI, TUESDAY, DECEMBER 10, 2002/AGRAHAYANA 19, 1924

संस्कृति विभाग

(भारतीय पुरातत्व सर्वेक्षण)

अधिसूचना

नई दिल्ली, 29 नवम्बर, 2002

का. आ. 1303(अ).—केन्द्रीय सरकार ने, भारत के असाधारण राजपत्र भाग II, खंड 3, उप खंड (ii), दिनांक 3 जुलाई, 2002 में प्रकाशित भारत सरकार के संस्कृति विभाग (भारतीय पुरातत्व सर्वेक्षण) की 2 जुलाई, 2002 की अधिसूचना सं. का.आ. 693(अ) द्वारा नीचे अनुसूची में विनिर्दिष्ट प्राचीन संस्मारक को राष्ट्रीय महत्व का घोषित करने के अपने आशय की दो मास की सूचना दी थी और उक्त अधिसूचना की एक प्रतिलिपि उक्त प्राचीन संस्मारक के निकट सहज दृश्य स्थान पर चिपका दी गई थी ;

और उक्त राजपत्र 4 दिसम्बर, 2002 को जनता को उपलब्ध करा दिया गया था ;

और केन्द्रीय सरकार को इस स्मारक में इच्छुक किसी व्यक्ति से कोई आक्षेप प्राप्त नहीं हुआ है ;

अतः, अब, केन्द्रीय सरकार, प्राचीन संस्मारक तथा पुरातत्वीय स्थल एवं अवशेष अधिनियम, 1958 (1958 का 24) की धारा 4 की उपधारा (3) द्वारा प्रदत्त शक्तियों का प्रयोग करते हुए, एतद्वारा नीचे की अनुसूची में विनिर्दिष्ट प्राचीन संस्मारक को राष्ट्रीय महत्व का घोषित करती है ।

अनुसूची

जिला	उप-संभाग	स्थान	स्मारक का नाम	संरक्षण के तहत शामिल की जाने वाली राजस्व तथा भूखंड सं.	क्षेत्र	सौगंध	स्थापित	अधुनिक
1	2	3	4	5	6	7	8	9
पश्चिम बंगाल	कोलकाता (मुख्य)	पार्क स्ट्रीट	एशियाटिक सोसायटी का पुराना भवन	1/बी, पार्क स्ट्रीट	21075 वर्ग फुट अथवा 1957.93 वर्ग मी. अथवा 4838 एकड़	उत्तर महल फोर्ट परिसर सं. 1, किड स्ट्रीट दक्षिण परिसर सं. 1/1, पार्क स्ट्रीट पूर्व पार्क होटल परिसर सं. 3, 13, 15, पार्क स्ट्रीट तथा परिसर सं. 1, किड स्ट्रीट का भाग पश्चिम परिसर सं. 1-ए तथा 1/बी, पार्क स्ट्रीट, एशियाटिक सोसायटी न्यू बिल्डिंग तथा परिसर सं. 1/3, पार्क स्ट्रीट	एशियाटिक सोसायटी ऑफ बंगाल	कोई नहीं

157(A)


2

THE GAZETTE OF INDIA: EXTRAORDINARY

[PART II—SEC.]

एशियाटिक सोसायटी (पुराना भवन) का स्थल मानचित्र
1/वी, पार्क स्ट्रीट, कोलकाता-700016 (प. बंगाल)

10 0 10 20 30 मी.

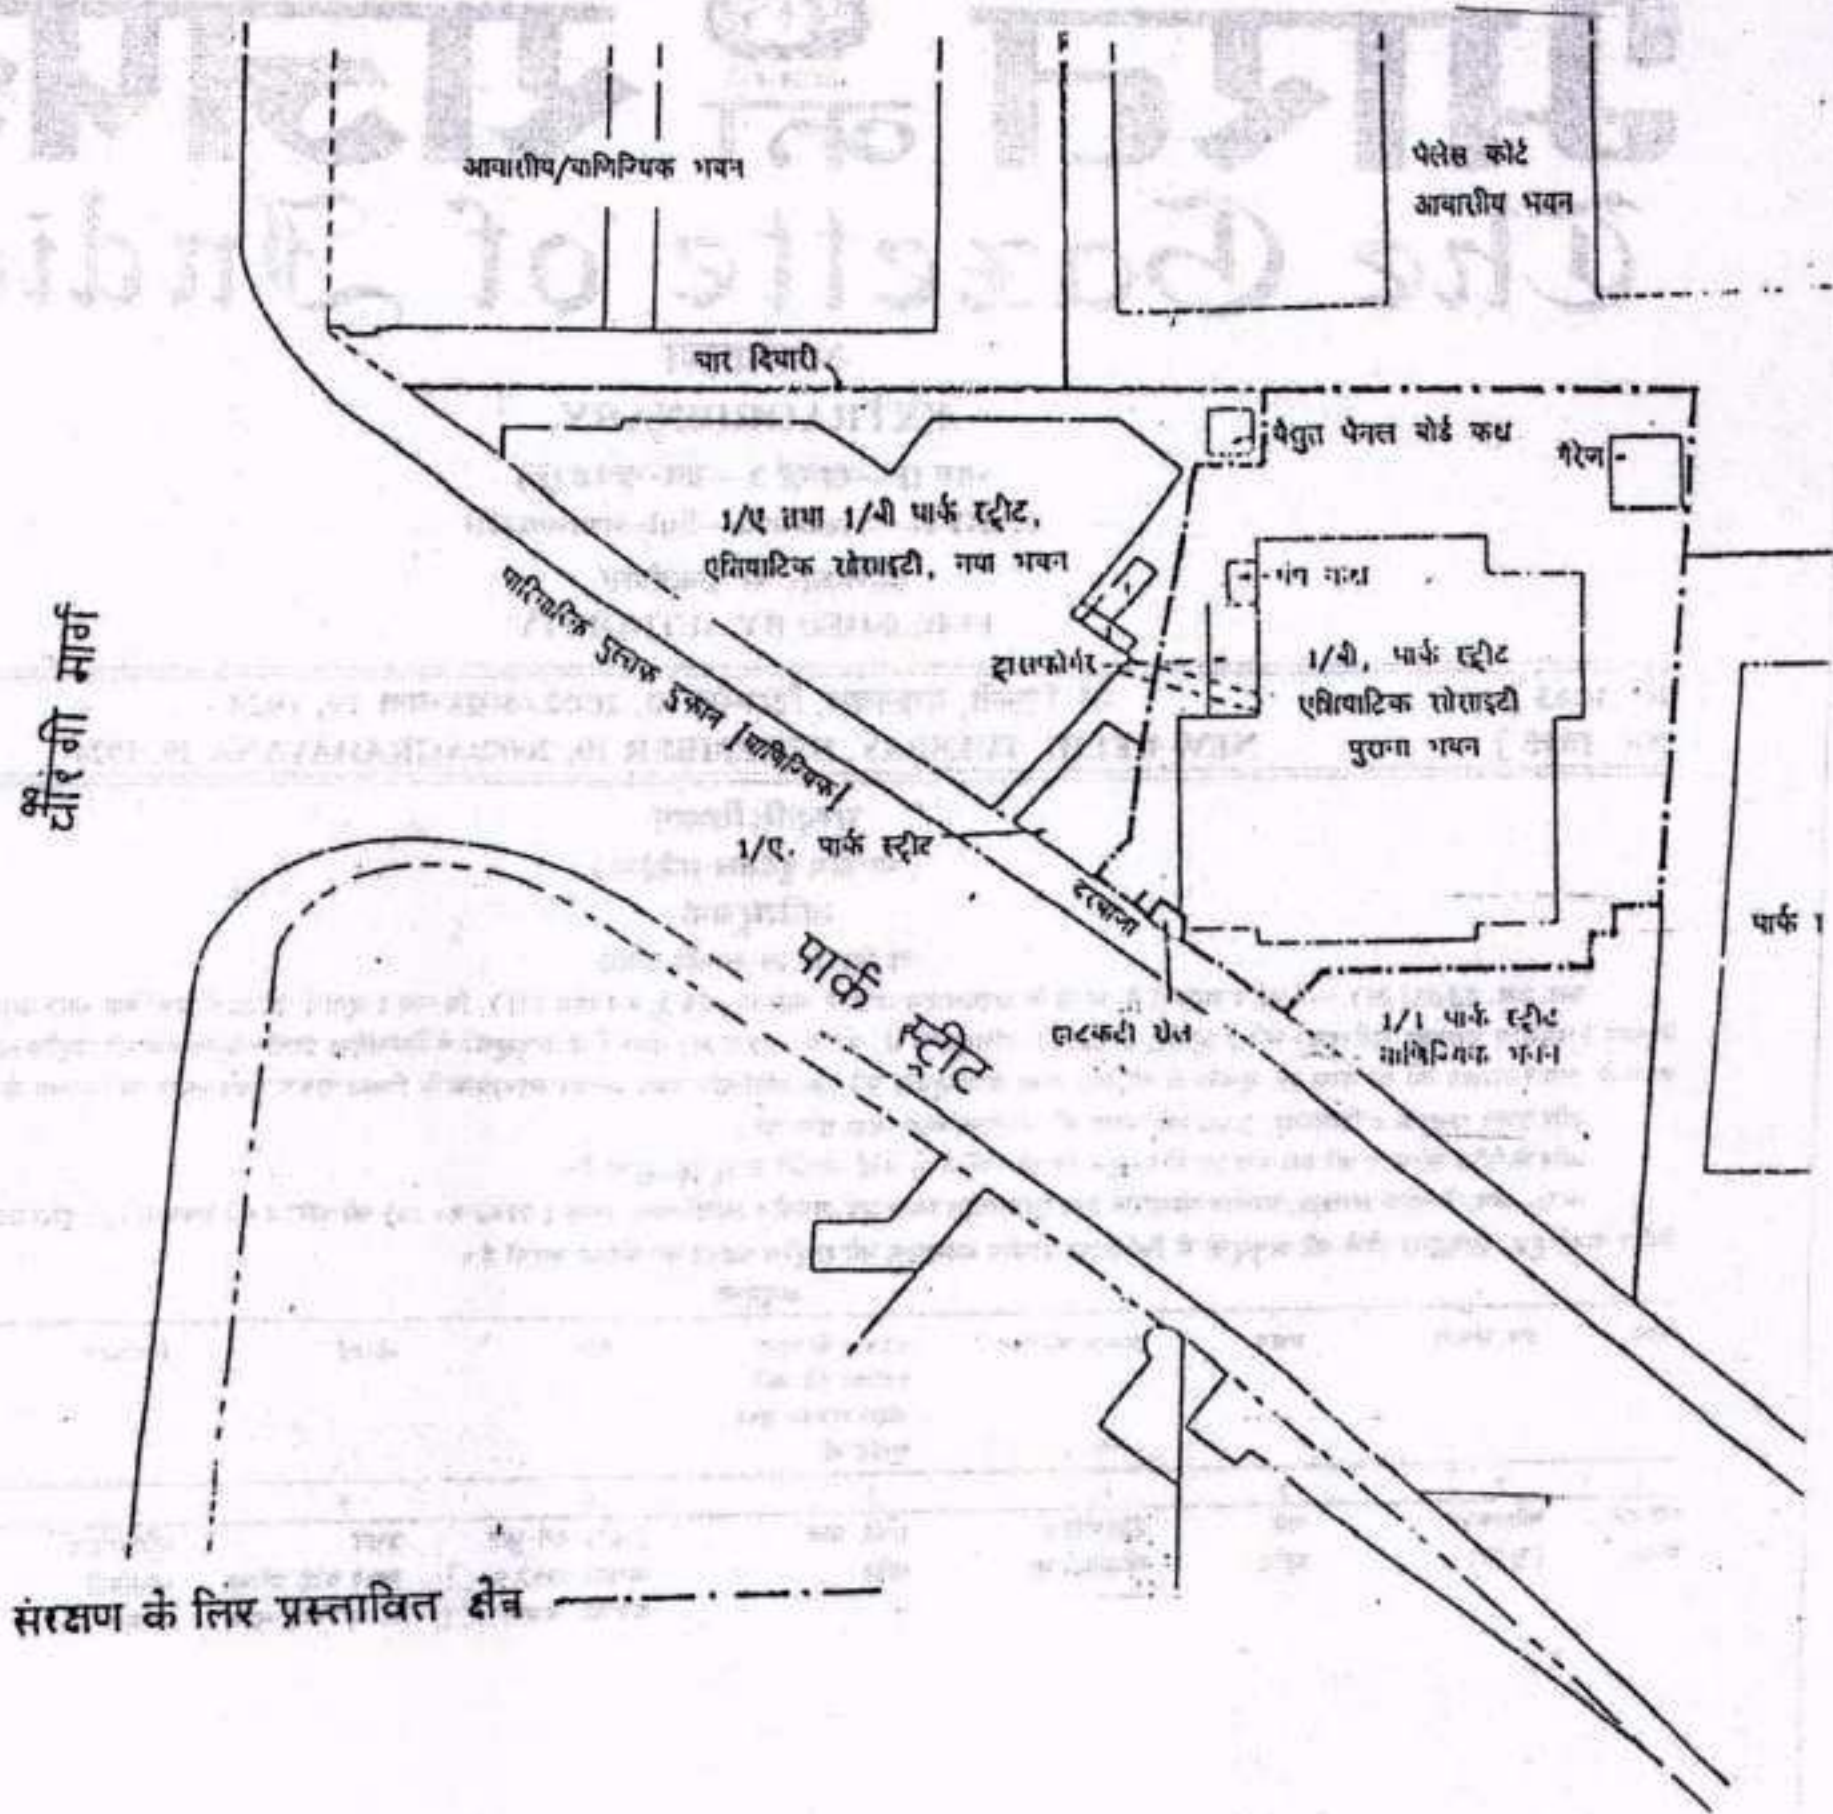

संरक्षण के लिए प्रस्तावित क्षेत्र

[फा. सं. 2/11]

जे. आर. अग्रवाल, निदेशक।

DEPARTMENT OF CULTURE
(ARCHAEOLOGICAL SURVEY OF INDIA)

NOTIFICATION

New Delhi, the 29th November, 2002

S.O. 1303(E).—Whereas by the notification of the Government of India in the Department of Culture (Archaeological Survey of India) number S.O. 693(E), dated 2nd July, 2002 published in the Gazette of India Extraordinary, Part II, Section 3, Sub-section (ii) dated the 3rd July, 2002, the Central Government gave two months' notice of its intention to declare the ancient monument specified in the Schedule to the said notification to be of national importance and a copy of the notification was affixed in a conspicuous place near the said ancient monument ;

And whereas the said Gazette was made available to the public on 4th September, 2002 ;

And whereas no objection has been received by the Central Government from any person interested in such ancient monument ;

Now, therefore, in exercise of the powers conferred by Sub-section (3) of Section 4 of the Ancient Monuments and Archaeological Sites and Remains Act, 1958 (24 of 1958), the Central Government hereby declares the ancient monument specified in the Schedule annexed hereto, to be of national importance.

SCHEDULE

District	Sub-Division	Locality	Name of the monuments	Revenue and plot numbers to be included under protection	Area	Boundaries	Ownership	Remarks
1	2	3	4	5	6	7	8	9
West Bengal	Kolkata (Proxr)	Park Street	Old Building of the Asiatic Society	1/B Park Street	21075 sq. ft. or 1957.93 sq.m. or .4838 acre	North Palace Court Premises No. 1, Kyd Street South Premises No. 1/1, Park Street East Park Hotel . Premises No. 3, 13, 15, Park Street and portion of Premises No. 1, Kyd Street West Premises No. 1/A and 1/B, Park Street. Asiatic Society New Building and Premises No. 1/4, Park Street	Asiatic Society of Bengal	Nil


158(A)

SITE PLAN OF THE ASIATIC SOCIETY (OLD BUILDING)

1/B, PARK STREET, KOLKATA-700016. W.B.

SCALE = 1" = 50' OR 1 CM = 6.15 MT.

PROPOSED PROTECTION AREA SHOWN IN RED LINE —

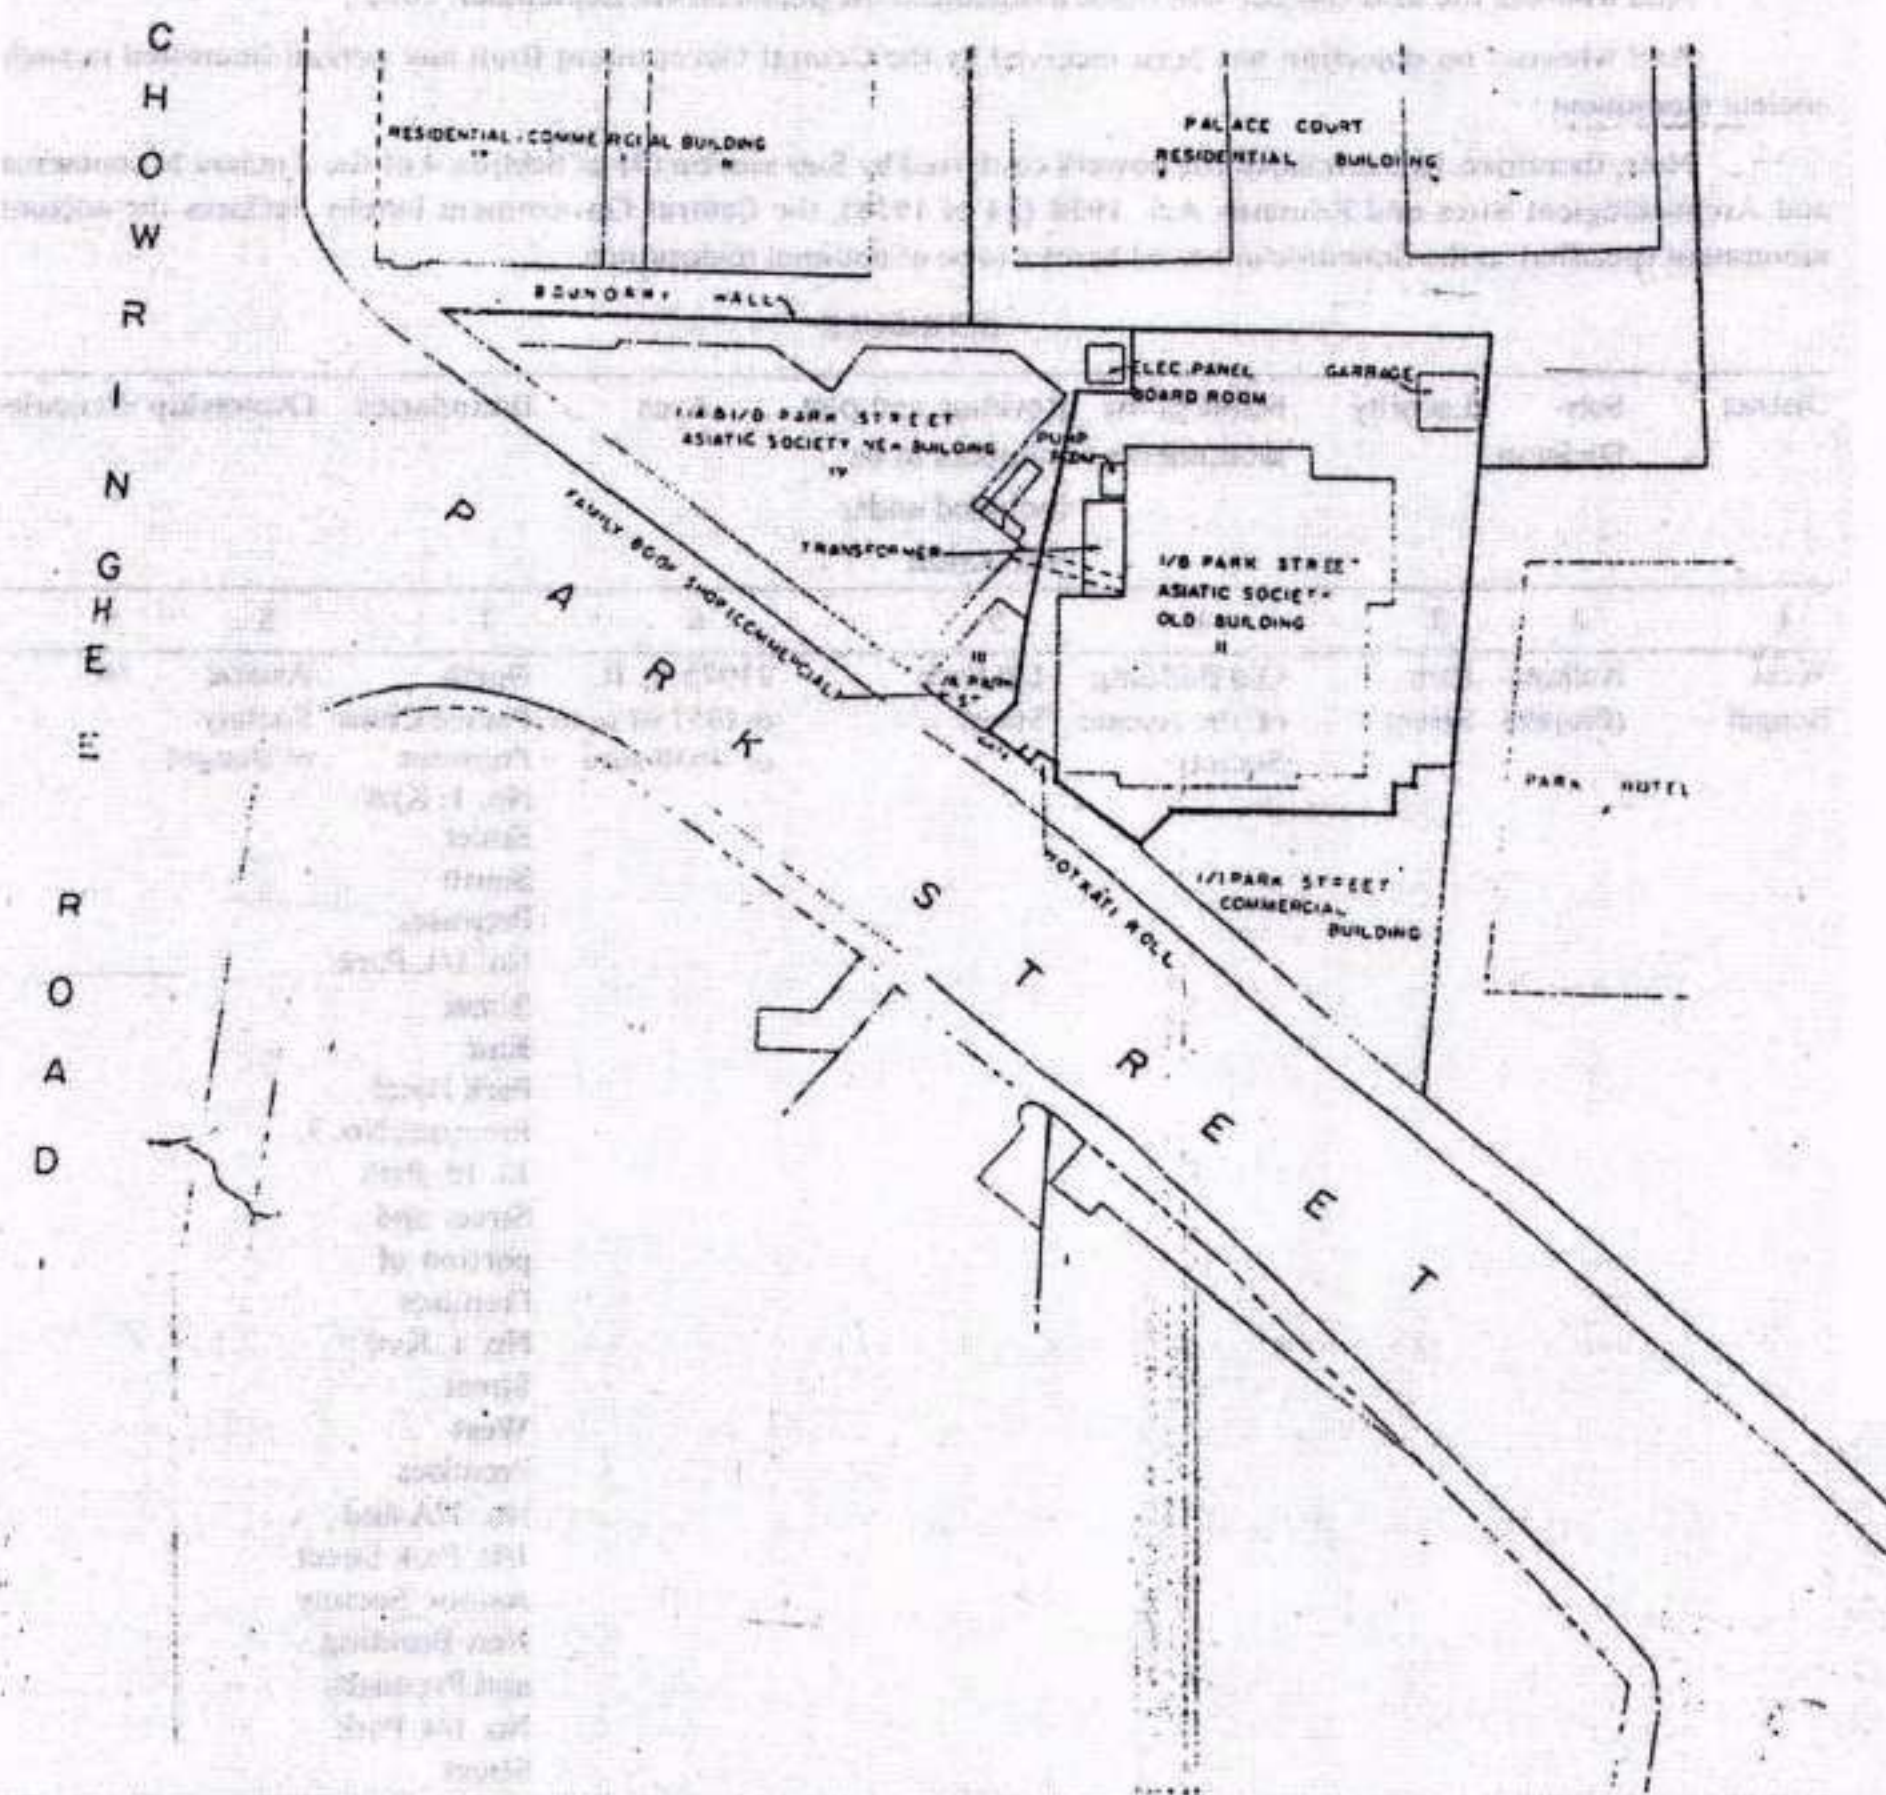

[F. No. 2/11/92-M]

J. R. AGGARWAL, Director (Admin.)